

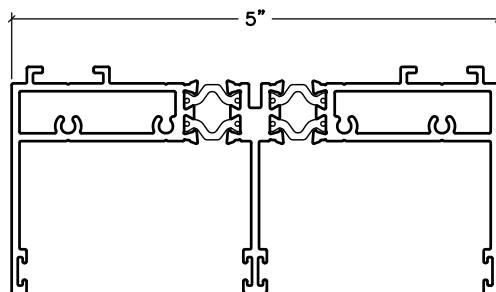


st. cloud window

390 Industrial Blvd Sauk Rapids, MN 56379
Ph:(800) 383-9311 Fax:(320) 255-1513
www.stcloudwindow.com

5000 SERIES SINGLE HUNG

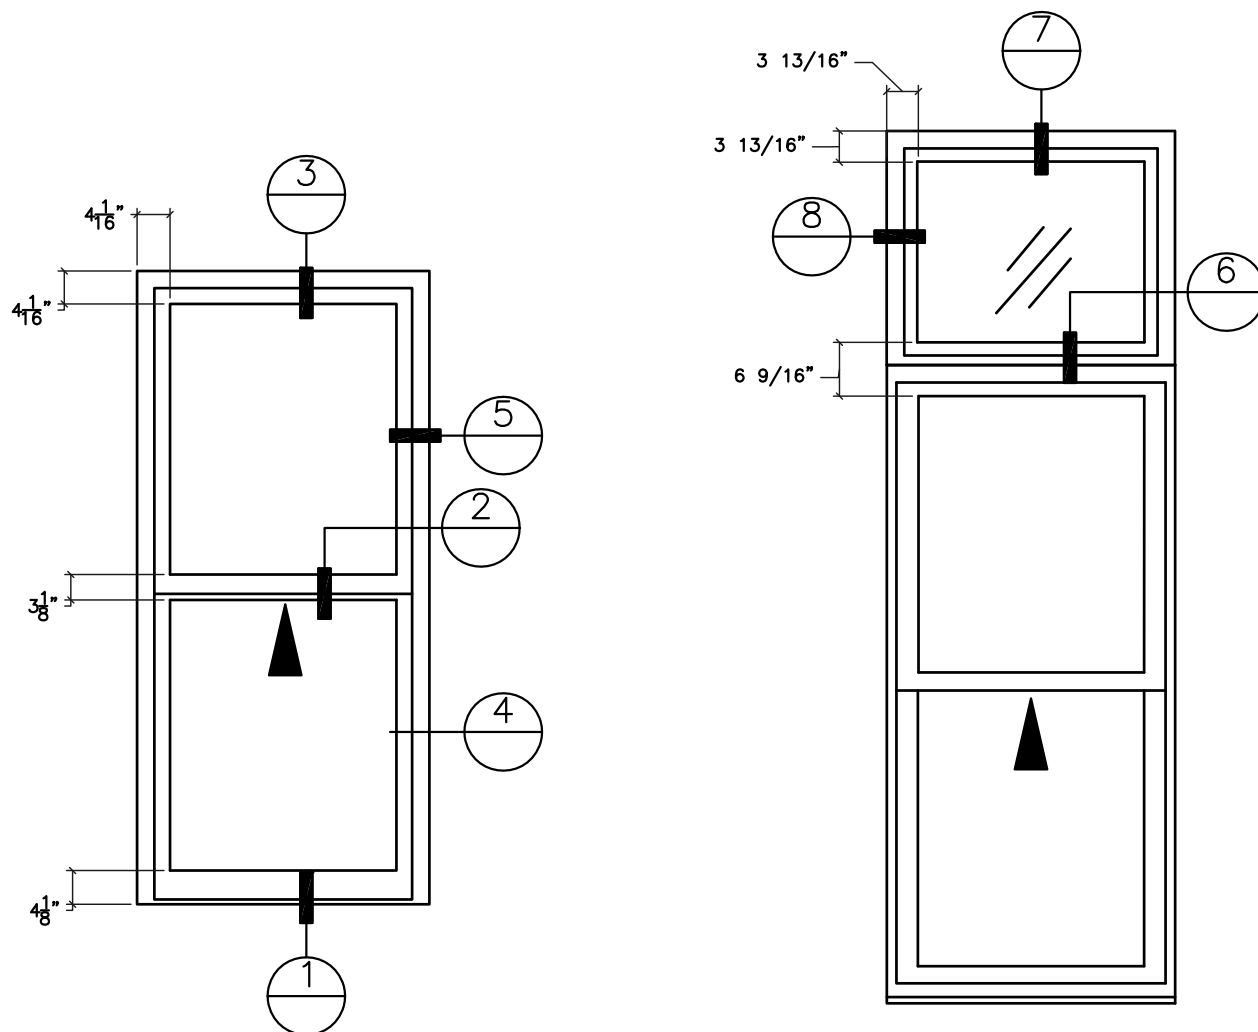


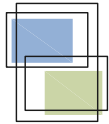

st. cloud window

390 Industrial Blvd Sauk Rapids, MN 56379
Ph:(800) 383-9311 Fax:(320) 255-1513
www.stcloudwindow.com

5000 SERIES SINGLE HUNG

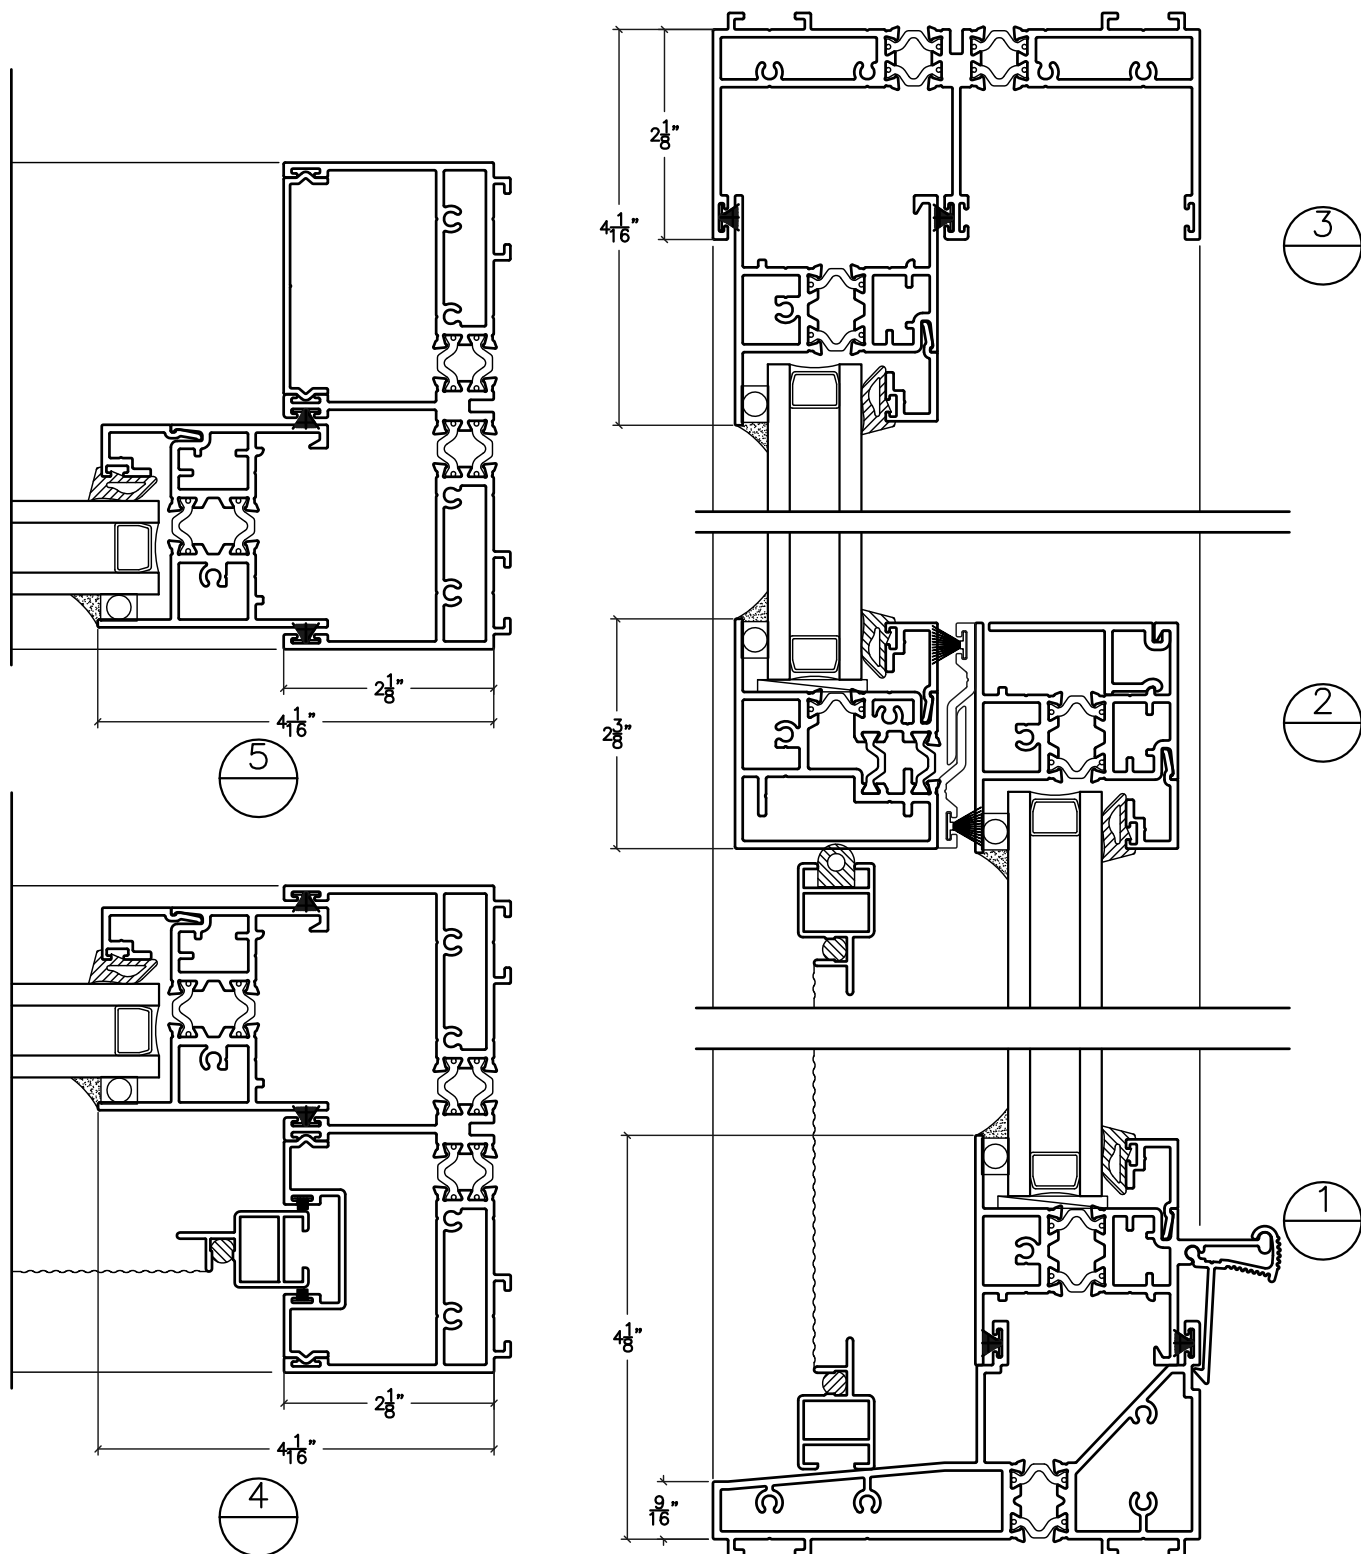

COPYRIGHT ©

SCALE: 6"=1'-0"